


EXISTING CONDITION

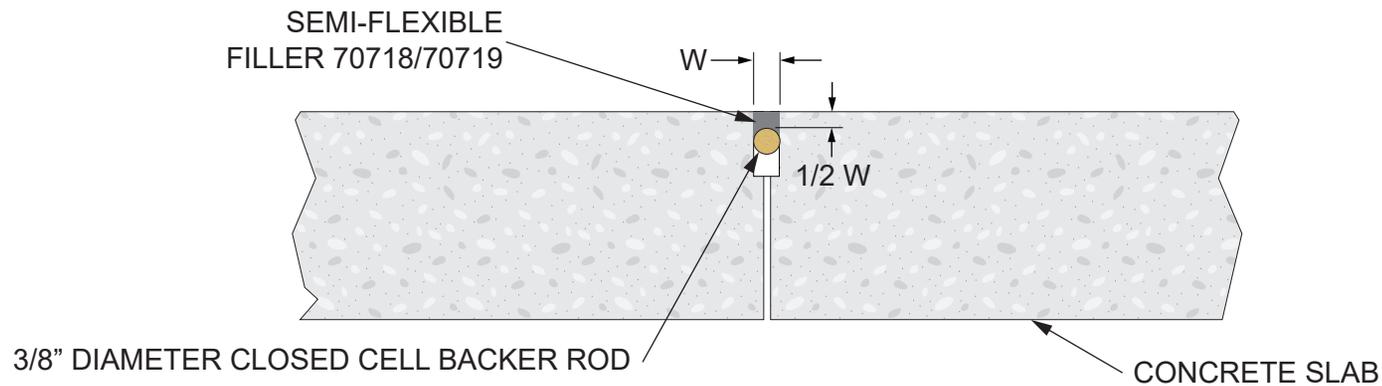

JOINT TREATMENT

Note: This detail is utilized in the specification and design of fluid-applied flooring, in both new and retrofit applications. It is provided to show a generally recommended procedure for dealing with the condition shown. It will not and cannot provide a specific solution for every condition likely to be encountered in field application. Where field conditions differ, the use of applicable portions of the detail shown or its adaptation by an experienced and conscientious applicator should result in a quality project.



2728 Empire Central
Dallas, Texas 75236
(214)-353-1600
www.neogard.com

Project:
Existing Saw Cut Joint Treatment

Drawn by: K. Kirby	Scale: NTS	Date: 03/30/2020	Drawing/Index No. FLOR_saw-cut-joint-03302020
-----------------------	---------------	---------------------	--